


REVISION HISTORY

REV	DATE	DESCRIPTION	BY	CHKD
3	08/01/2019	ECN2018-0036	AG	RD

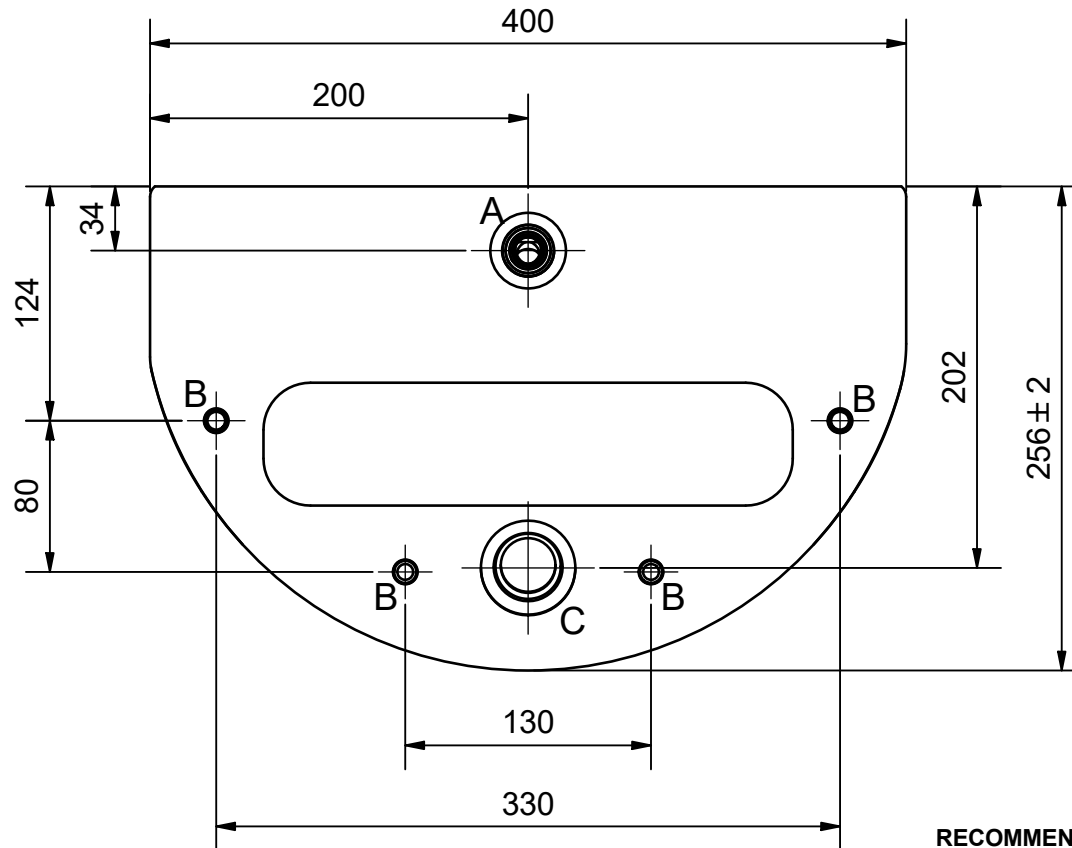

REFER TO LOCAL STANDARDS FOR CORRECT MOUNTING HEIGHT

FFL

RECOMMENDED HOLE SIZES IN WALL:

- (A) WATER PIPE HOLE $\varnothing 30\text{mm}$ (1off)
- (B) BASIN FIXING HOLES. $\varnothing 15\text{mm}$ TO 20mm (4off) (SEE NOTE 2).
- (C) WASTE PIPE HOLE. $\varnothing 70\text{mm}$ (1off), (SEE NOTE 1).

NOTES:-

1. THE WALL HOLE SIZE SPECIFIED FOR THE WASTE PIPE ALLOWS ENOUGH CLEARANCE FOR A PIPE FALL OF 3° .
2. FIXING HOLES LARGER THAN $\varnothing 20\text{mm}$ REQUIRE LARGER FIXING PLATE, CONTACT WALLGATE FOR DETAILS.

© 2019 Copyright THIS DRAWING IS THE PROPERTY OF WALLGATE LIMITED AND IS ISSUED ON THE STRICT UNDERSTANDING THAT THE INFORMATION CONTAINED WILL NOT BE REPRODUCED, COPIED OR USED WITHOUT PRIOR AGREEMENT OF WALLGATE LTD.



TITLE: WALL HOLE SIZES & POSITIONING

Drg No: WHB-201-NB-AUS

MATERIAL: Solid surface.

FINISH: Silk - Gloss polish.

Limits: (unless stated)
 $\pm 0.25\text{mm}$ (sheetmetal)
 $\pm 0.10\text{mm}$ (machined)
 $\pm 2.00\text{mm}$ (pattern)
 $\pm 5.00\text{mm}$ (moulded)

All dimensions in mm,
 All angles 90° (unless stated)

Scale: NTS

A4 3rd